

CATTLE ACT
(CHAPTER 34, SECTION 3(1))
CATTLE (UNRESTRICTED AREAS) NOTIFICATION

N 1

REVISED EDITION 1990
(25th March 1992)

[1st December 1989]

Citation

1. This Notification may be cited as the Cattle (Unrestricted Areas) Notification.

Where cattle may be kept

2. No cows, buffaloes, oxen, sheep, goats and swine (not being swine kept for research or scientific purposes in accordance with the provisions of the Act) shall be kept in any part of Singapore except in the areas described in the First Schedule and delineated in the Plans set out in the Second Schedule.

FIRST SCHEDULE

AREAS WHERE COWS, BUFFALOES, OXEN, SHEEP, GOATS AND SWINE MAY BE KEPT

1. Mukim 12 Lim Chu Kang comprising Lots 640, 642 and 755, and delineated in Plan 1 set out in the Second Schedule.
2. Mukim 19 North Seletar comprising Lots 14-8 pt, 20-4 pt, 89-3 pt, 89-4 pt, 228 pt, 229, 230, 231, 233, 250 pt, 416, 417pt, 1225 pt, part of Sungei Chik Abu and Lorong Chencharu, and delineated in Plan 2 set out in the Second Schedule.
3. Mukim 6 Peng Kang comprising Lots 1145, 1826 and 1827, 1147 and 602, and delineated in Plan 3 set out in the Second Schedule.
4. Mukim 23 Other Islands, Terumbu Pesek comprising Lot 311, and delineated in Plan 4 set out in the Second Schedule.
5. Mukim 23 Paya Lebar comprising Lots 2227 and 2231, and delineated in Plan 5 in the Second Schedule.
6. Mukim 14 Mandai comprising Lots 186 pt and 187 pt, and delineated in Plan 6 set out in the Second Schedule.
7. Mukim 7 comprising Lot 02719X, and delineated in Plan 7 set out in the Second Schedule.

[\[S 559/2009 wef 11/11/2009\]](#)

SECOND SCHEDULE

PLANS OF AREAS WHERE COWS, BUFFALOES, OXEN, SHEEP, GOATS AND SWINE MAY
BE KEPT

PLAN 1


This Plan shows the area within the Lim Chu Kang Agrotechnology Park, and which is outside the water catchment area.

LIM CHU KANG ROAD

755

642

640

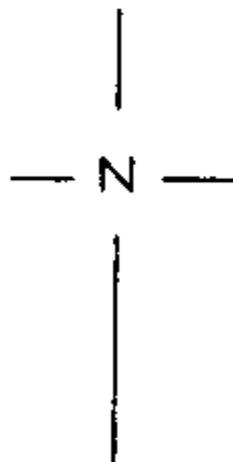

PLAN 2

This Plan shows the area which is the Primary Production Department's Sembawang Field Experimental Station.

MUKIM NO.13
SEMBAWANG

1225 PT.

BAH SOON PAH ROAD

ROAD

1225PT

1225 PT.

LORONG
CHENCHARU

231

416

233

230


417PT.
417PT.

STATE

250PT.



229

250PT.

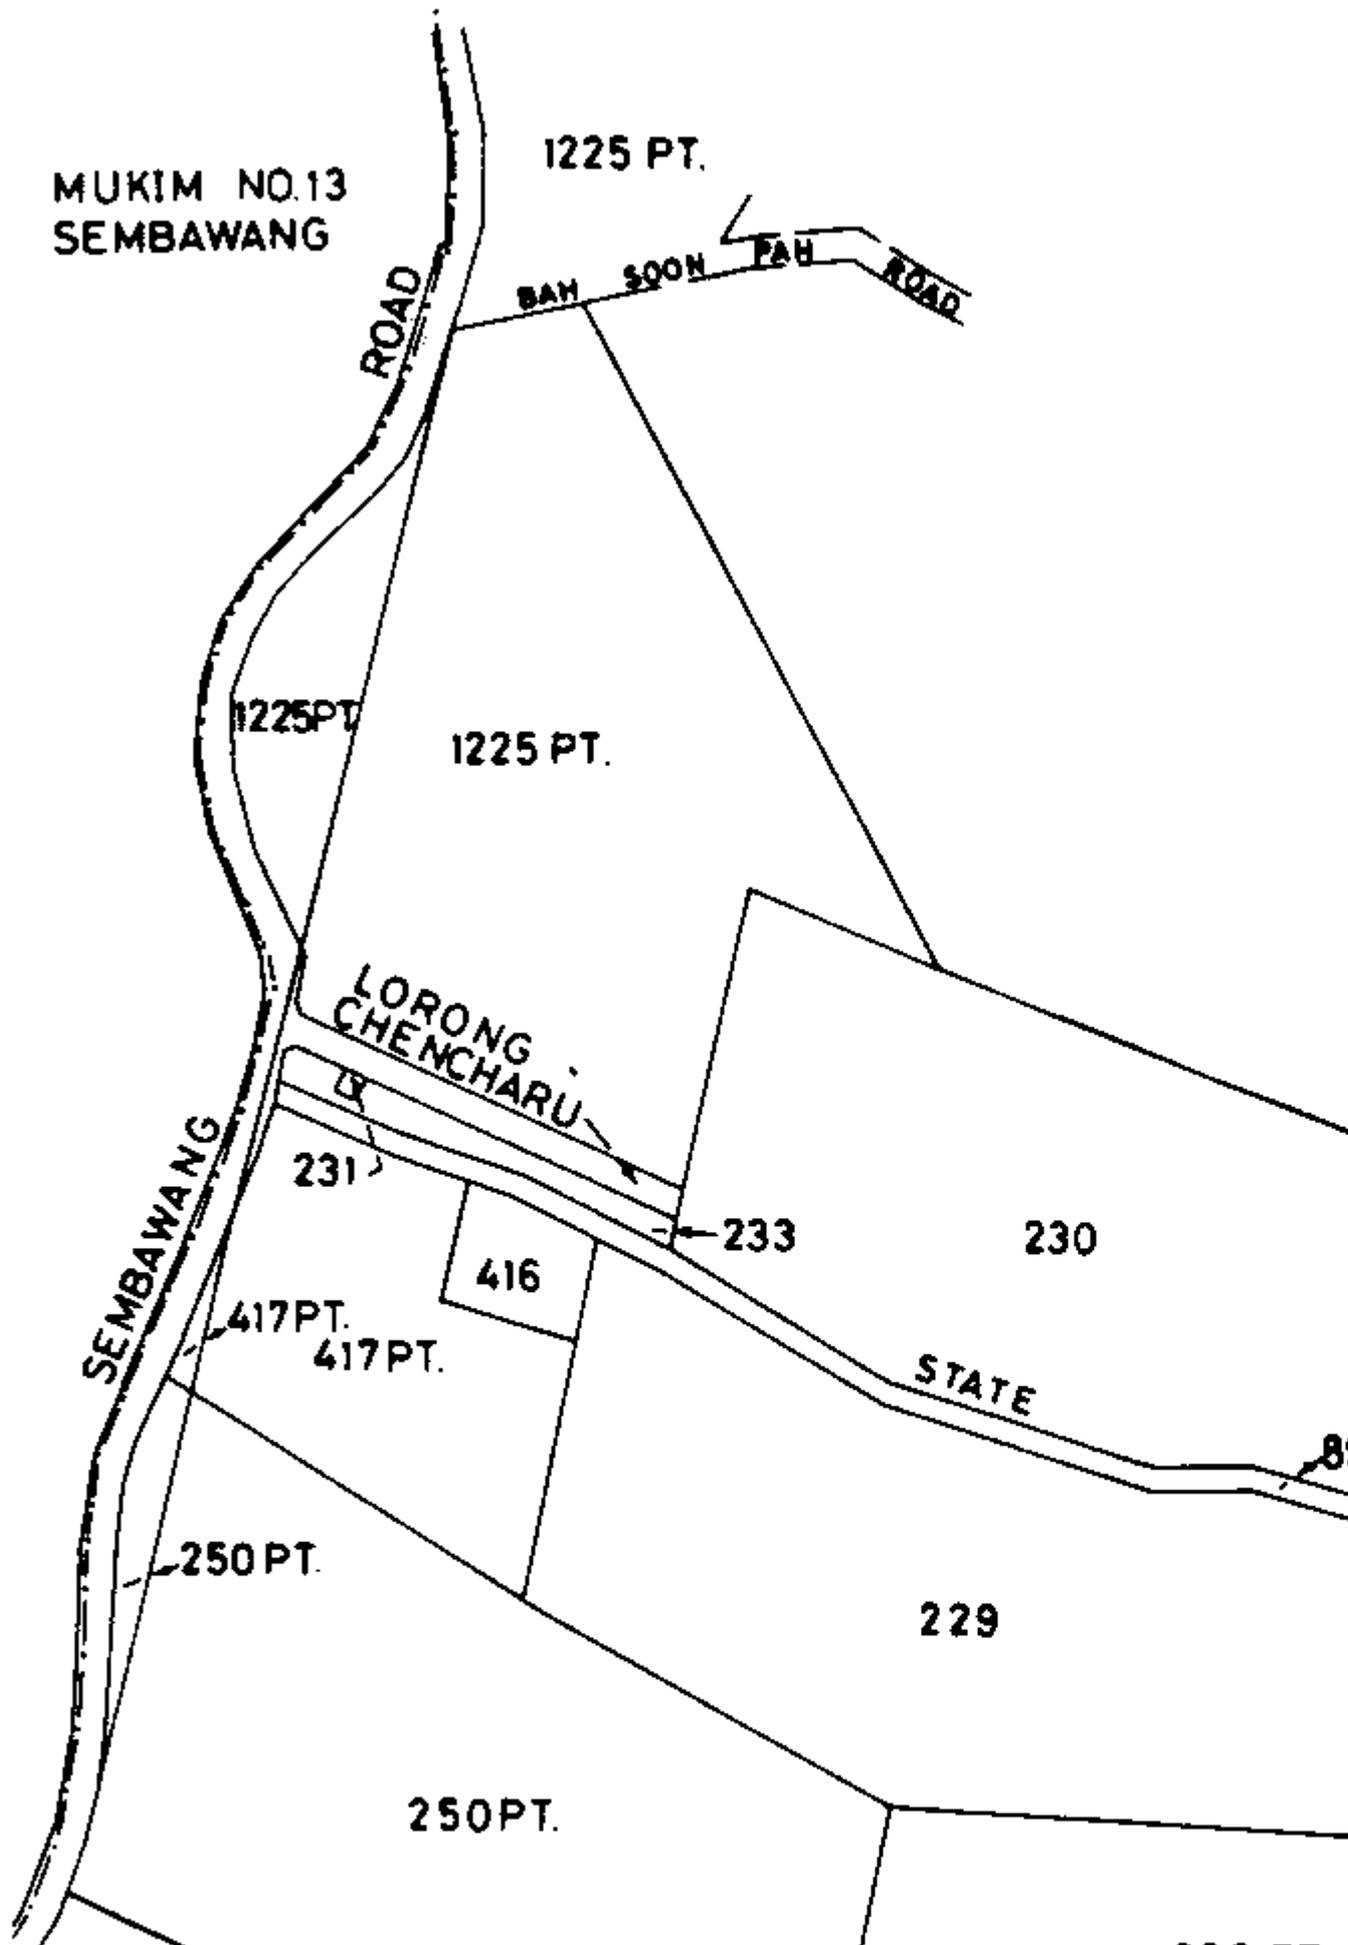

PLAN 3


This Plan shows the area which is the Jurong Abattoir and Primary Production Department's Annual Quarantine Station.

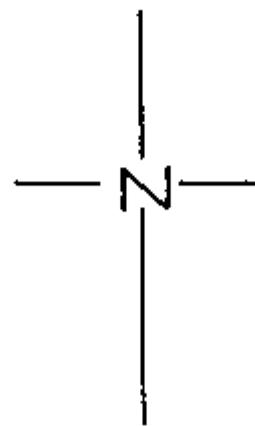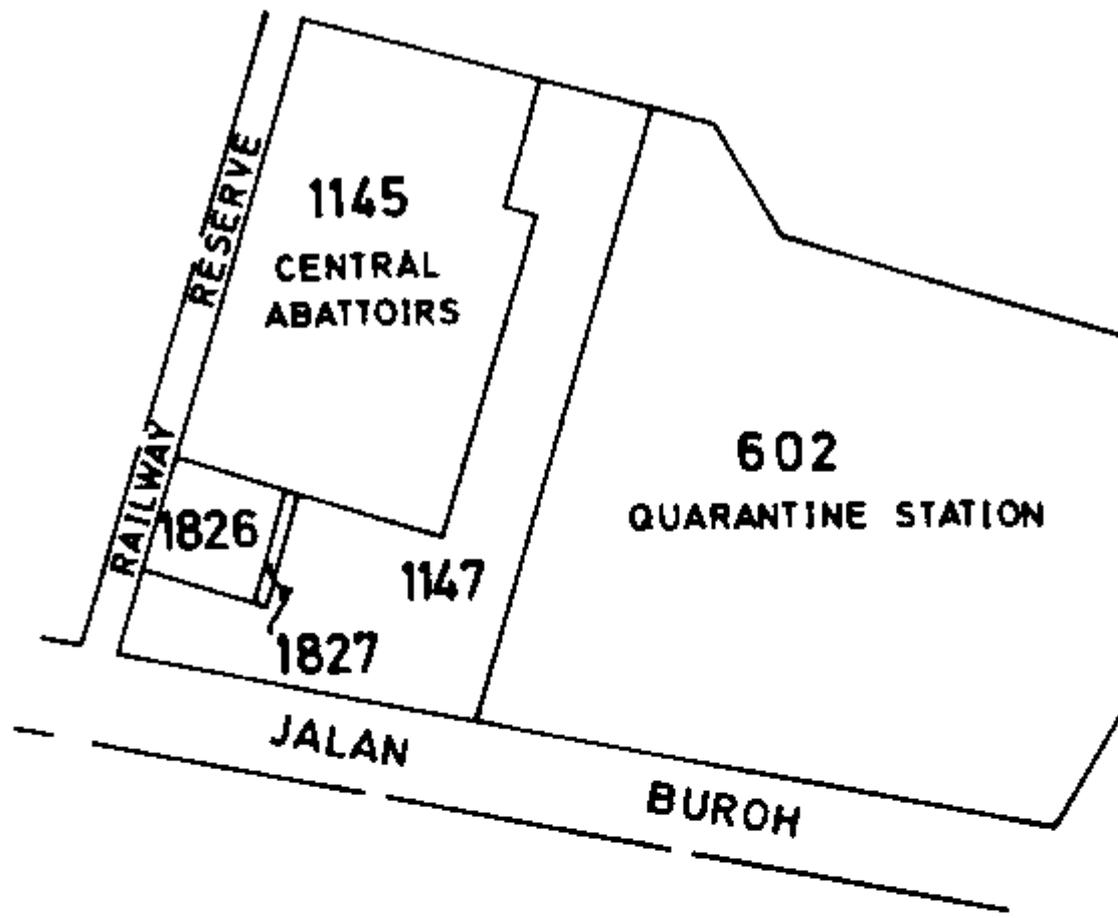

MUKIM NO. 6
PENG KANG
Scale 1: 5000



PLAN 4

This Plan shows the area which is used for quarantine and holding of animals.

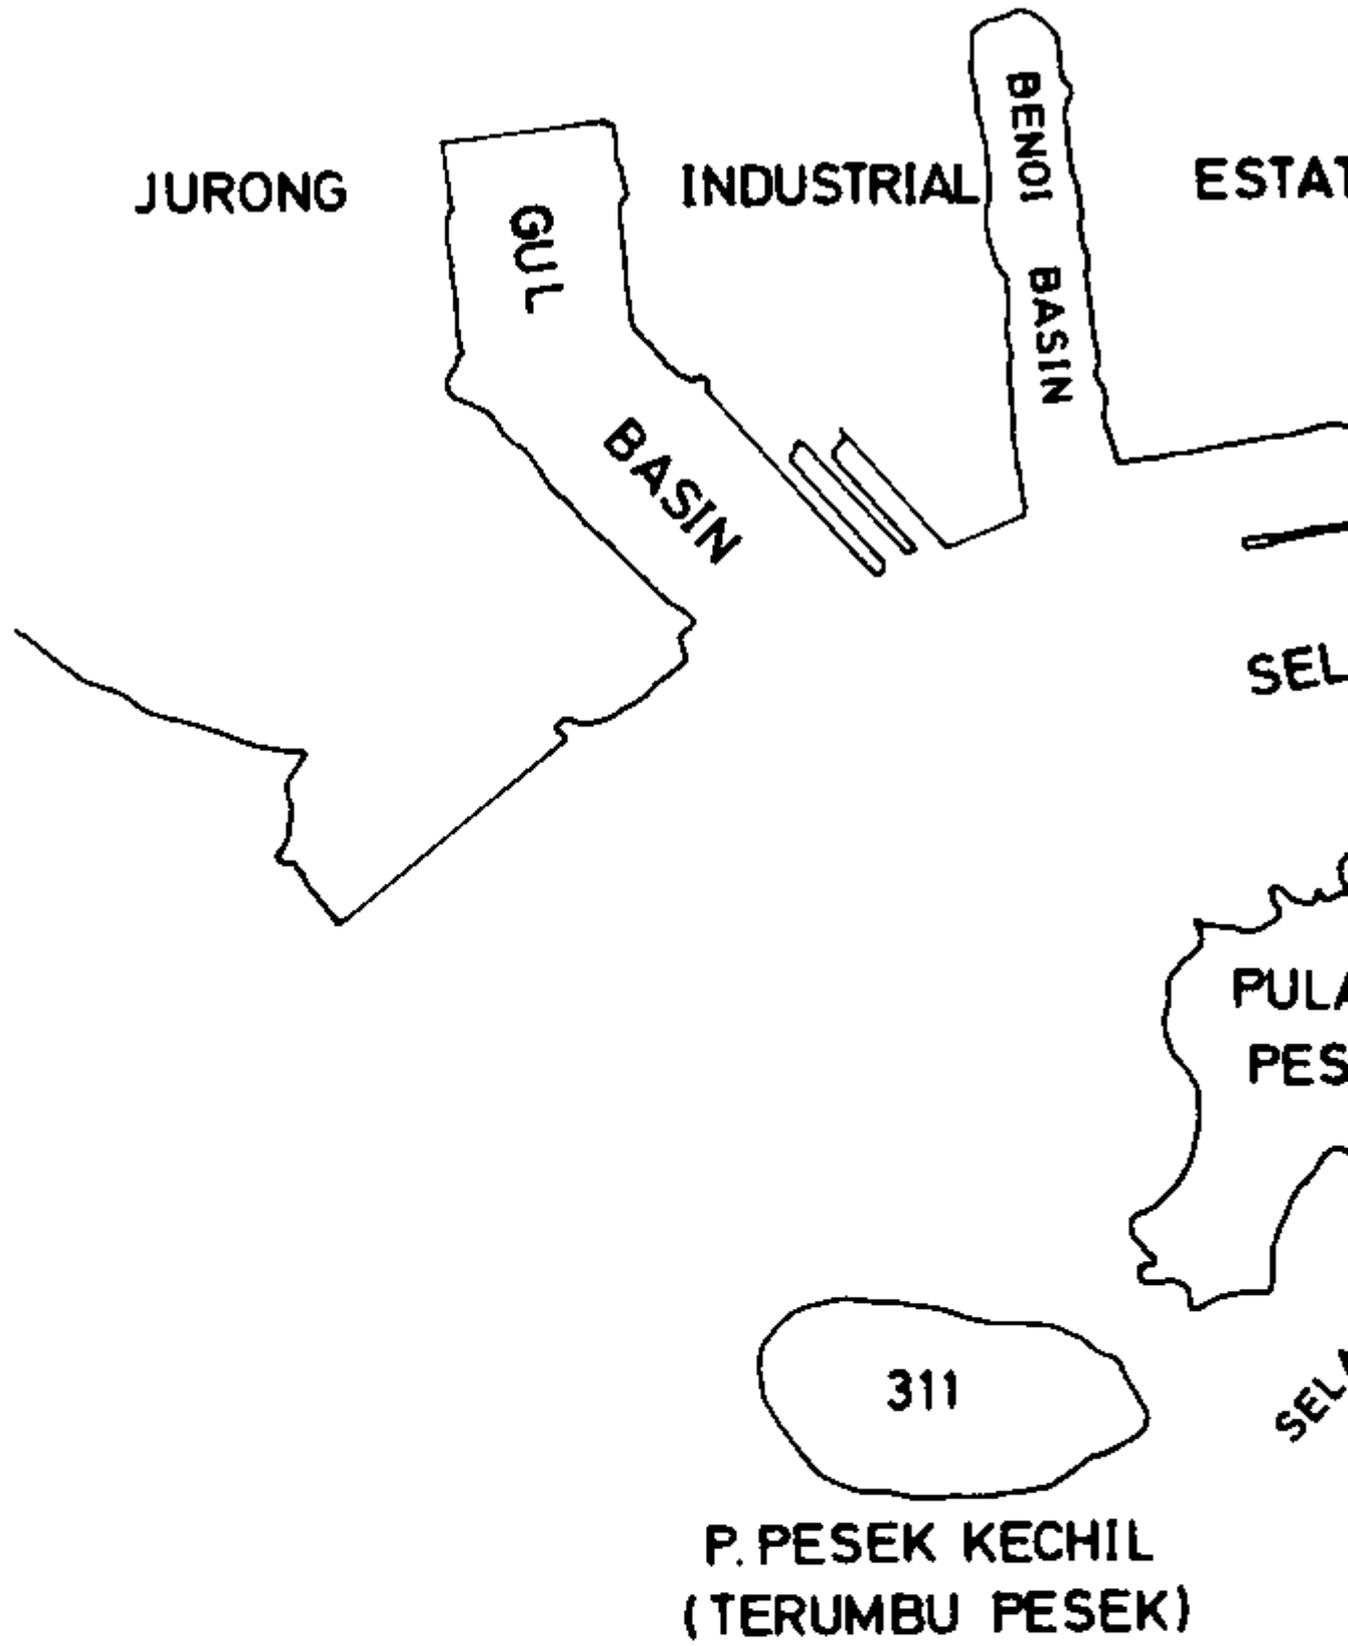

PLAN 5

This Plan shows the area which is the Kim Chuan Abattoir.

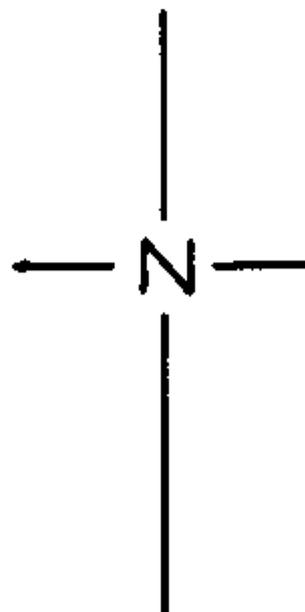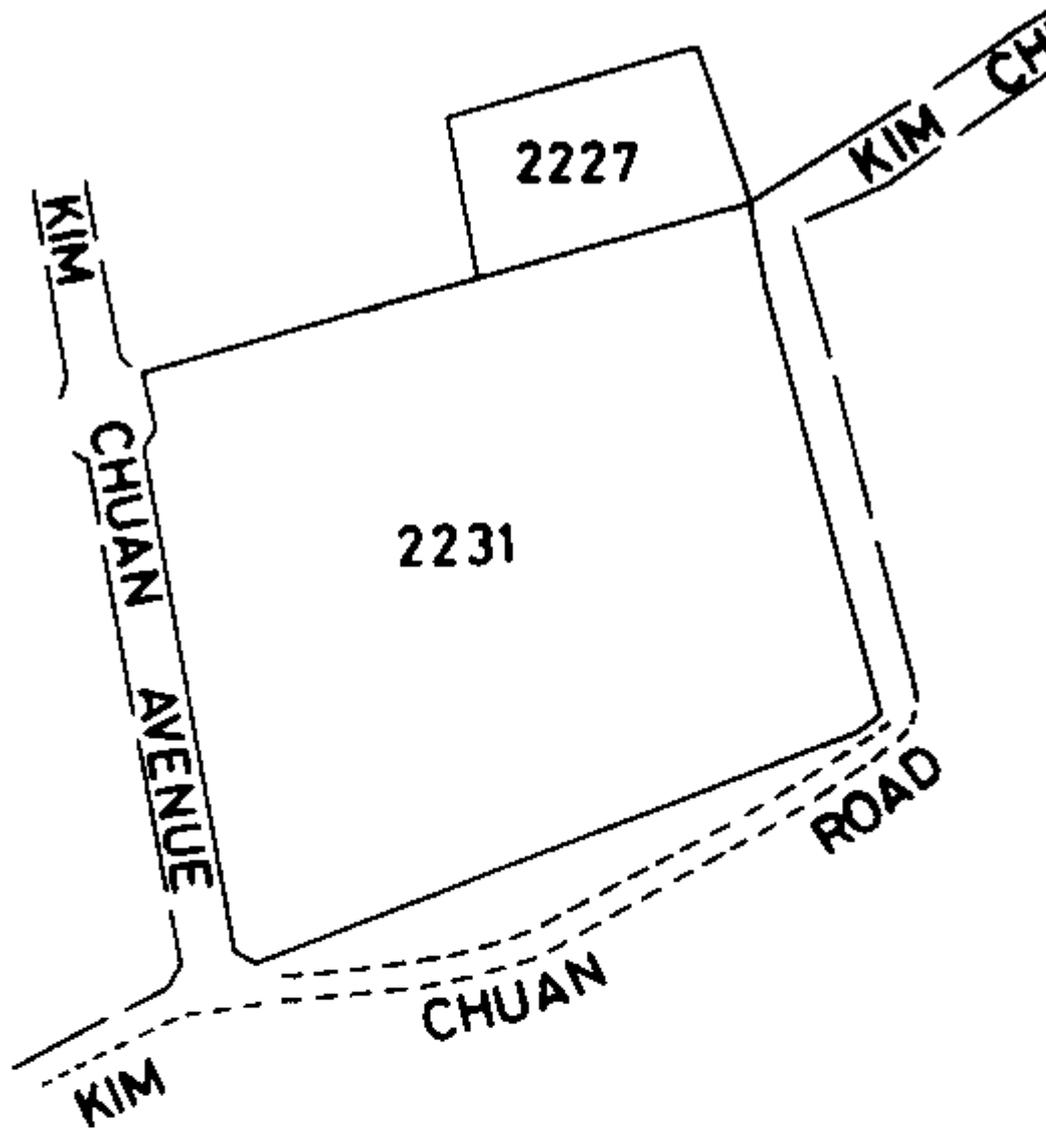

PLAN 6

This Plan shows the area which is the Singapore Zoological Gardens.

MUKIM NO. 12
SEMBAWANG

SELETAR
RESERVOIR

186PT.


186PT.

MANDAI

LAKE ROAD

187PT.


SELETAR
RESERVOIR

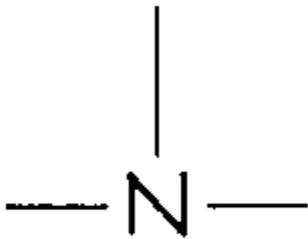

PLAN 7

[\[S 559/2009 wef 11/11/2009\]](#)

The Plan shows the premises on Lot 02719X MK7, 15 Tech Park Crescent.

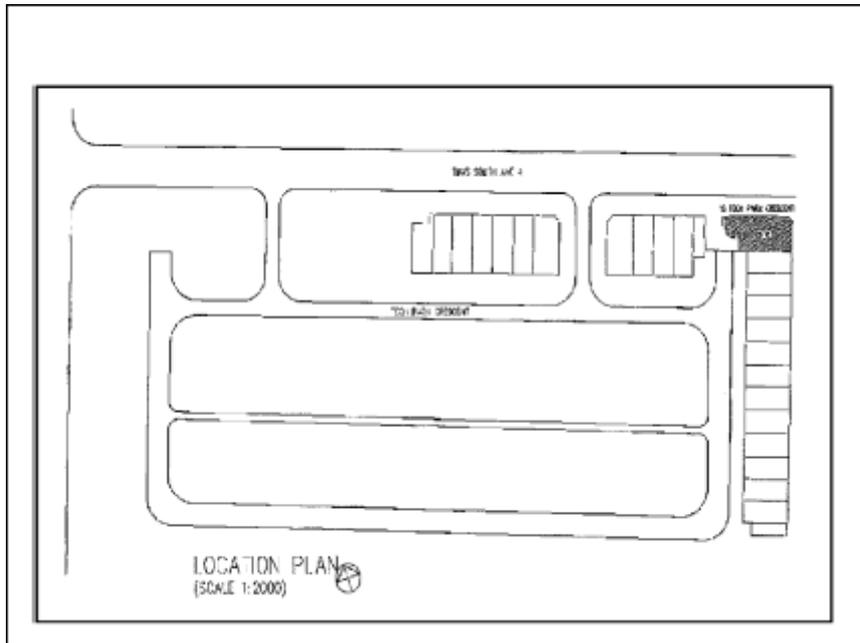

LEGISLATIVE HISTORY

CATTLE (UNRESTRICTED AREAS) NOTIFICATION (CHAPTER 34, N 1)

This Legislative History is provided for the convenience of users of the Cattle (Unrestricted Areas) Notification. It is not part of this Notification.

1. G. N. No. S 464/1989—Cattle (Unrestricted Areas) Notification 1989

Date of commencement : Date not available

2. 1989 Revised Edition—Cattle (Unrestricted Areas) Notification

Date of operation : 25 March 1992

3. G. N. No. S 559/2009—Cattle (Unrestricted Areas) (Amendment) Notification 2009

Date of commencement : 11 November 2009